
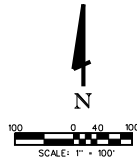


11/18/02 12:08:37 PM  
A:\28825\2882500\dwg.dgn

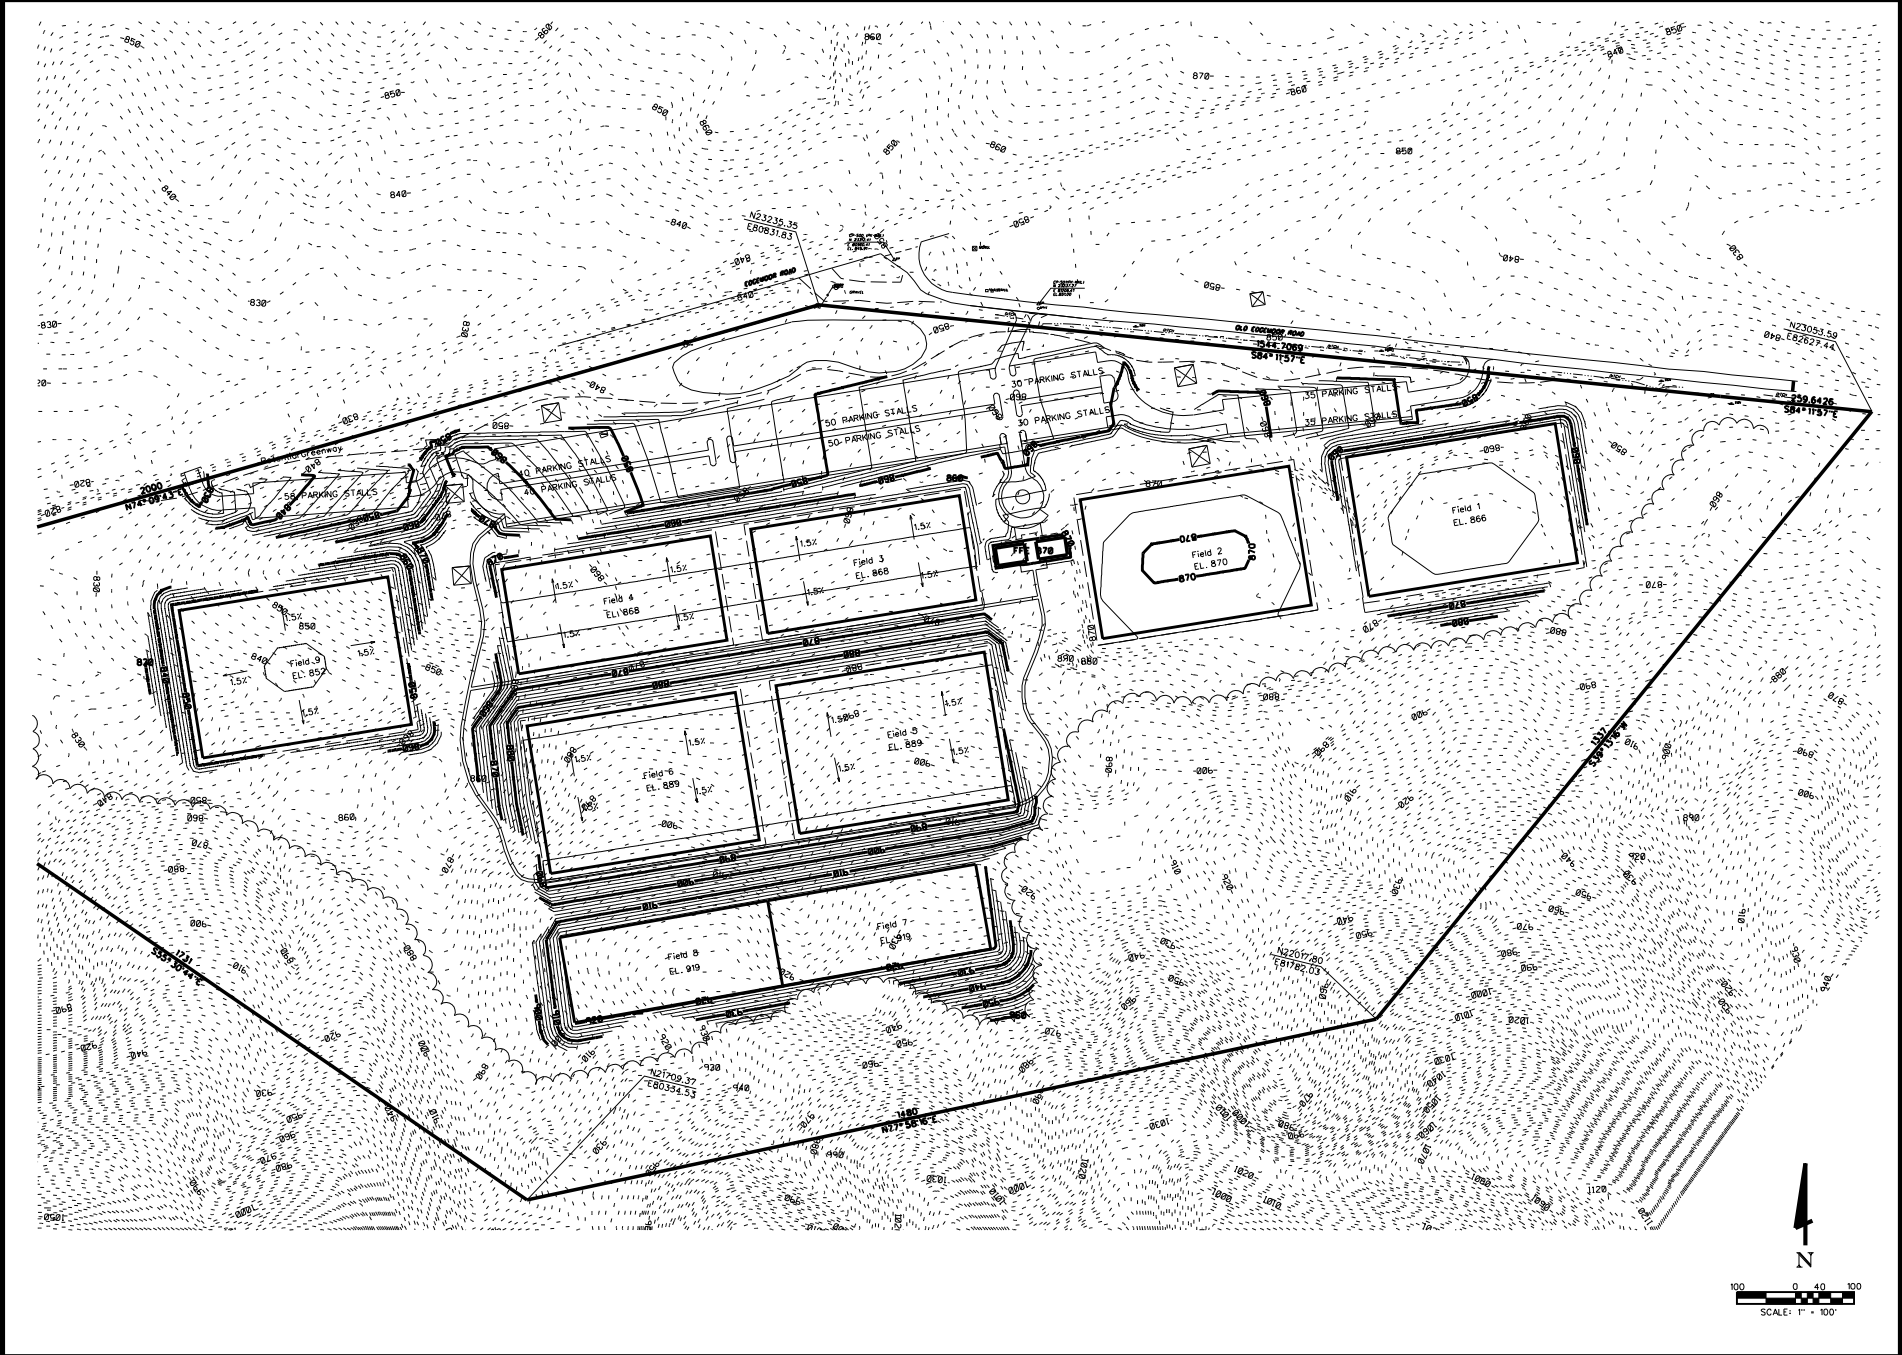

**BWSC**  
**BARBER**  
**WARRNER**  
**ENGINEERS**  
**PLANNERS, INC.**  
 ENGINEERS, ARCHITECTS AND PLANNERS  
 LANDSCAPE ARCHITECTS AND SURVEYORS  
 103 Commerce Center, Suite 200, Oak Ridge, TN 37830  
 Phone: 615-825-1885 Fax: 615-825-1887

PRELIMINARY  
 NOT FOR  
 CONSTRUCTION  
 DATE

**HAW RIDGE SOCCER COMPLEX**  
 OAK RIDGE, TENNESSEE

DATE	BY	CHK	DATE	DESCRIPTION

FILE NO. 28825-00